


Domestic makeup Water

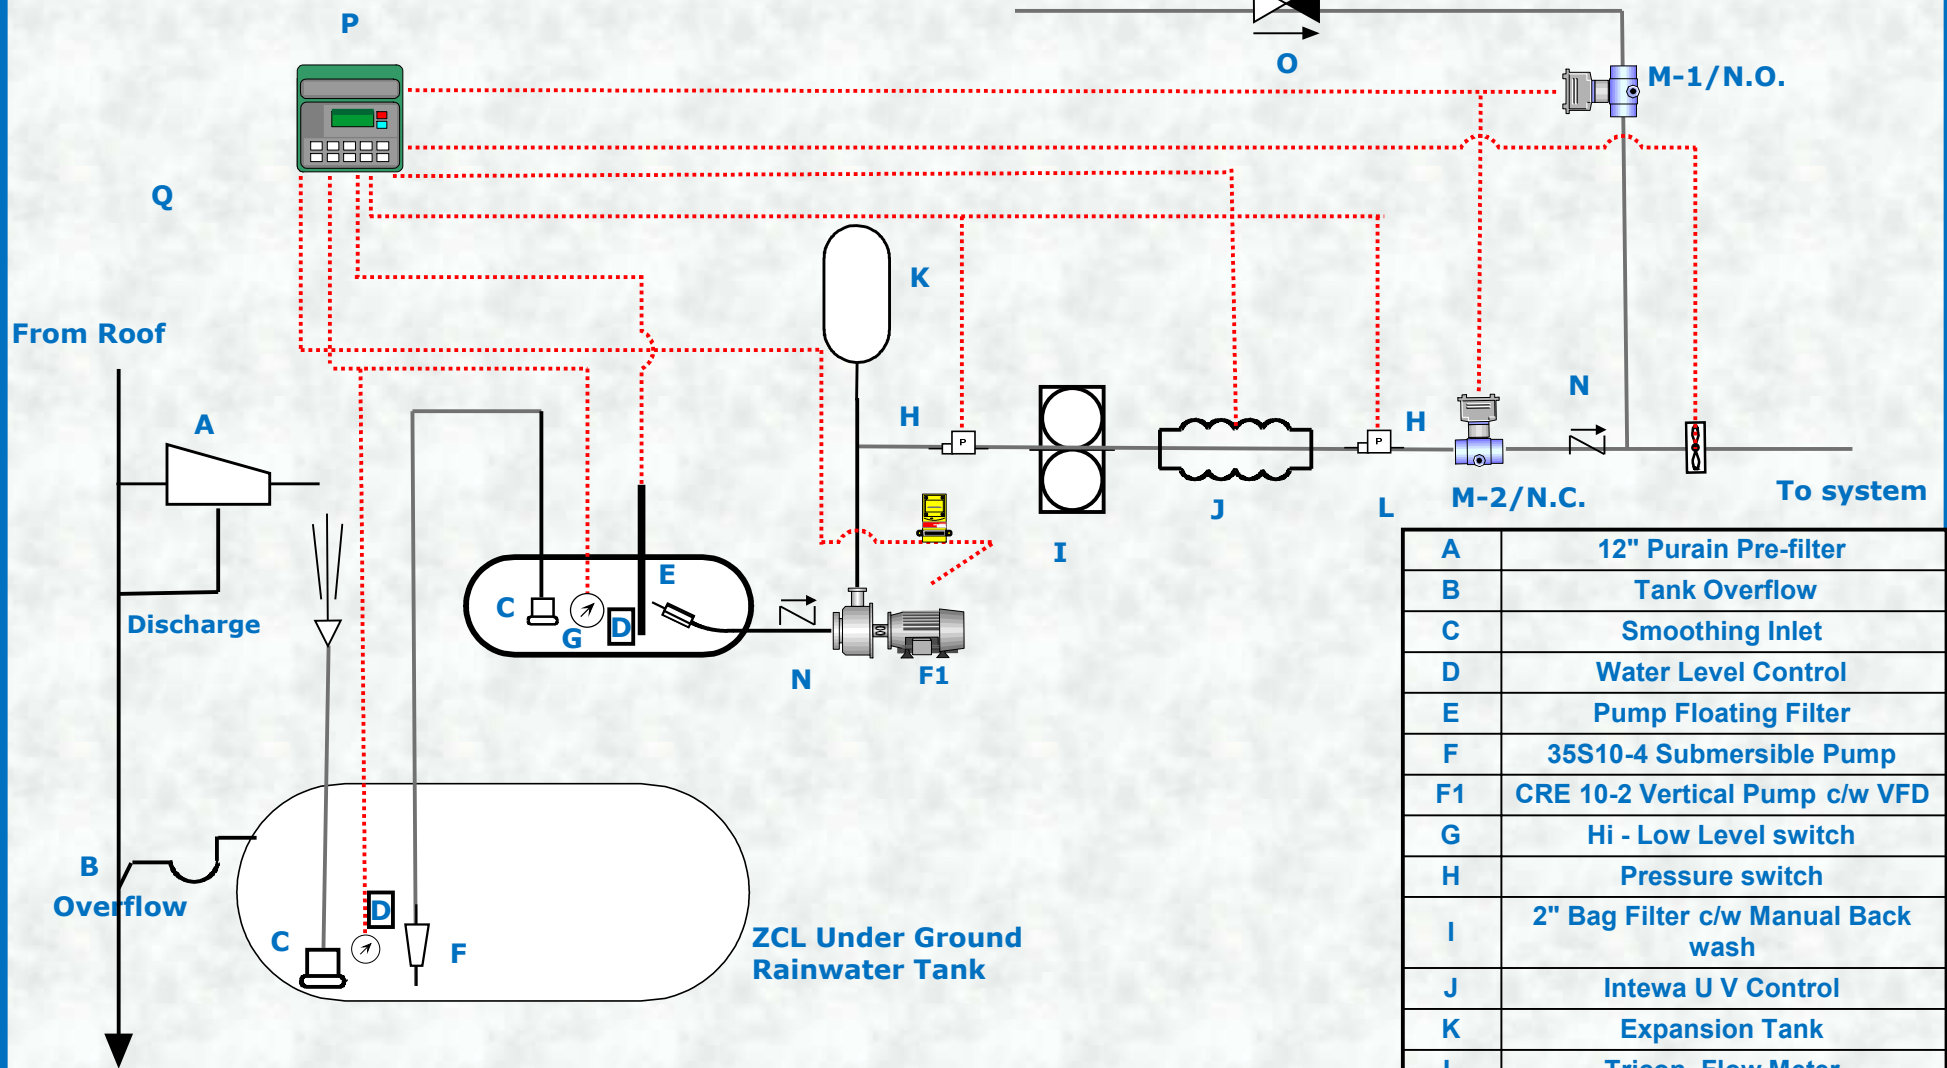

A	12" Purain Pre-filter
B	Tank Overflow
C	Smoothing Inlet
D	Water Level Control
E	Pump Floating Filter
F	35S10-4 Submersible Pump
F1	CRE 10-2 Vertical Pump c/w VFD
G	Hi - Low Level switch
H	Pressure switch
I	2" Bag Filter c/w Manual Back wash
J	Intewa U V Control
K	Expansion Tank
L	Tricon Flow Meter
M	N.O. - N.C Ball Valve
N	Check Valve
O	3" Conbraco Backflow Prevention
P	ES 7000Touch Screen Control Panel

ENGINEERED SOLUTIONS
A Division of Manulife, Ltd.

321 Cityview Blvd.
Unit #4,
Vaughan, Ontario
L4H 3M3
905-832-0909

www.Rain-Water.solutions
www.EngineeredSolutionsCan.com

